



# THE CLARINET

— HARTBEEPOORT —


CLASSIC COUNTRY LIVING

[www.theclarinet.co.za](http://www.theclarinet.co.za)


# THE CLARINET

HARTBEESPOORT


CLASSIC COUNTRY LIVING

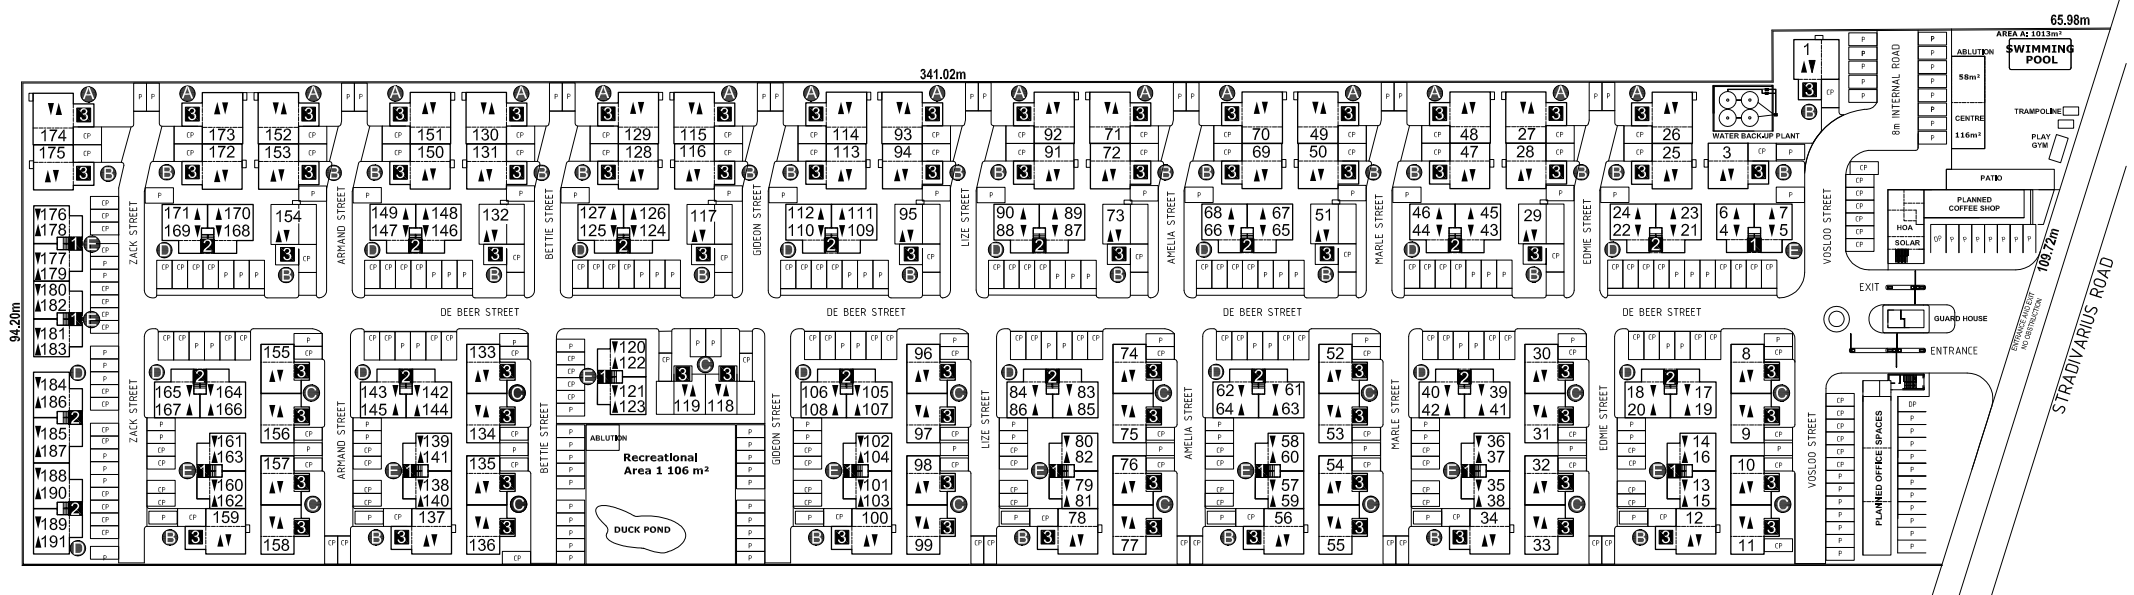


**A 3 BEDROOM** TOP ▼  
▲ BOTTOM  
**186 m<sup>2</sup>**

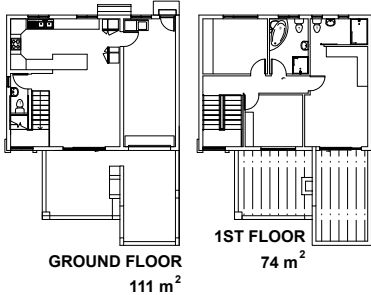


**B 3 BEDROOM** TOP ▼  
▲ BOTTOM  
**166 m<sup>2</sup>**

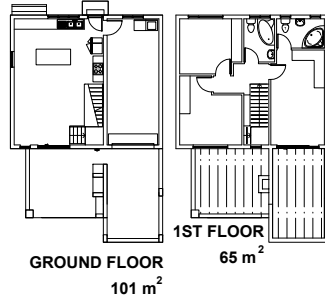


**C 3 BEDROOM** TOP ▼  
▲ BOTTOM  
**139 m<sup>2</sup>**

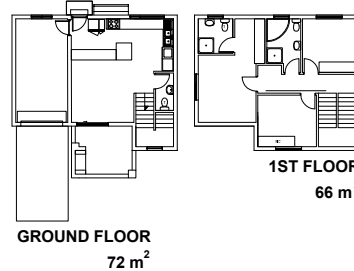

**D 2 BEDROOM** TOP ▼  
▲ BOTTOM  
**67 m<sup>2</sup>**

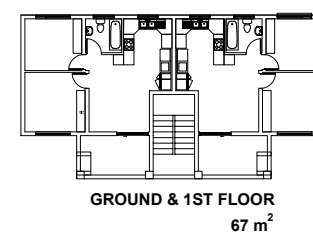

**E 1 BEDROOM** TOP ▼  
▲ BOTTOM  
**56 m<sup>2</sup>**

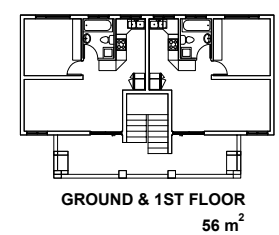


NOTE:  
FINAL COLOUR TO DEVELOPERS APPROVAL




3D View

## TYPE E - ONE BEDROOM: 53.52m<sup>2</sup> P/UNIT

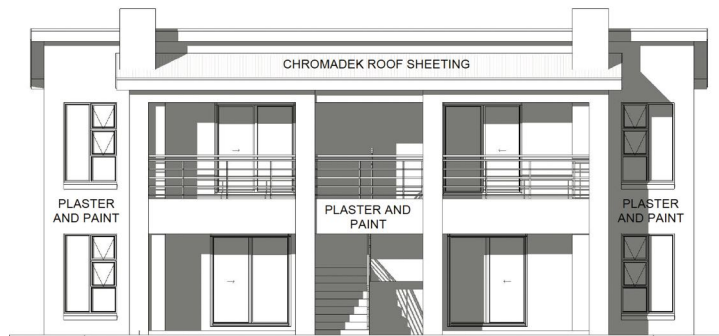


Front Elevation - Type E

Scale: 1:100

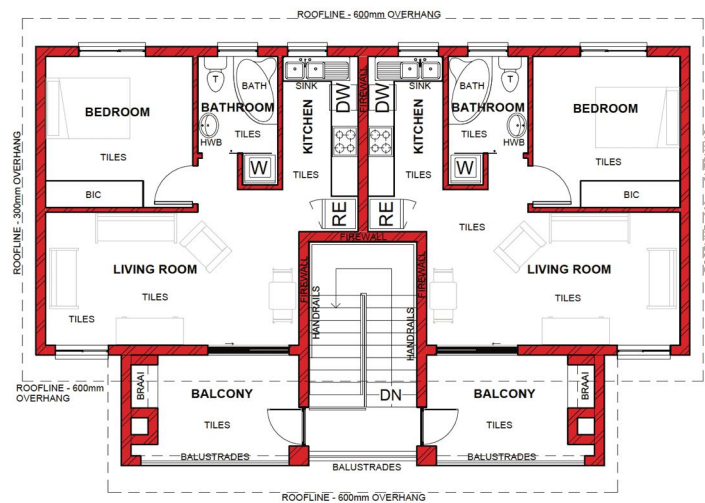

First Storey - Type E

Scale: 1:100

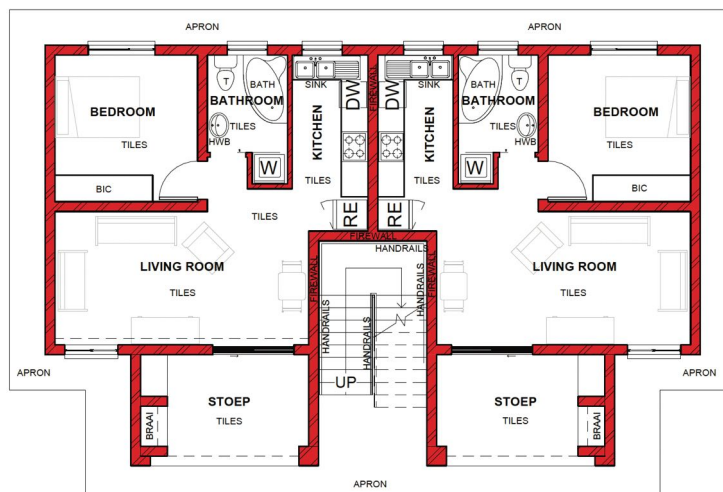

Ground Storey - Type E


Scale: 1:100

NOTE:  
FINAL COLOUR TO DEVELOPERS APPROVAL




3D View

## TYPE D - TWO BEDROOM: 67.50m<sup>2</sup> P/UNIT

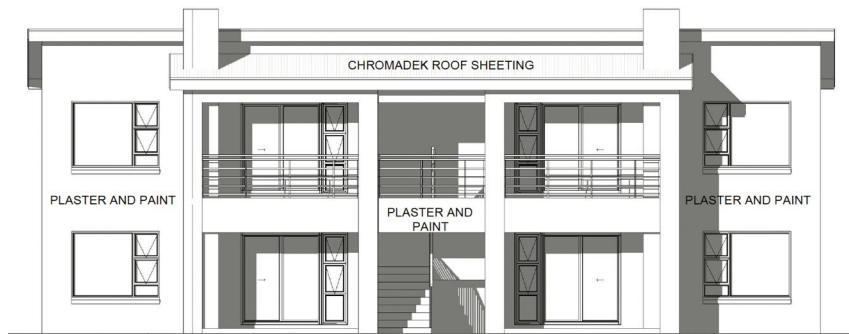


Front Elevation - Type D

Scale: 1:100

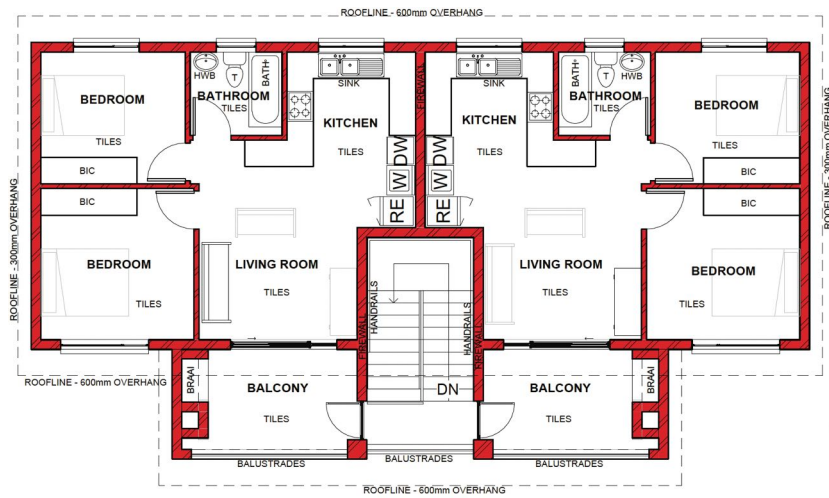

First Storey - Type D

Scale: 1:100

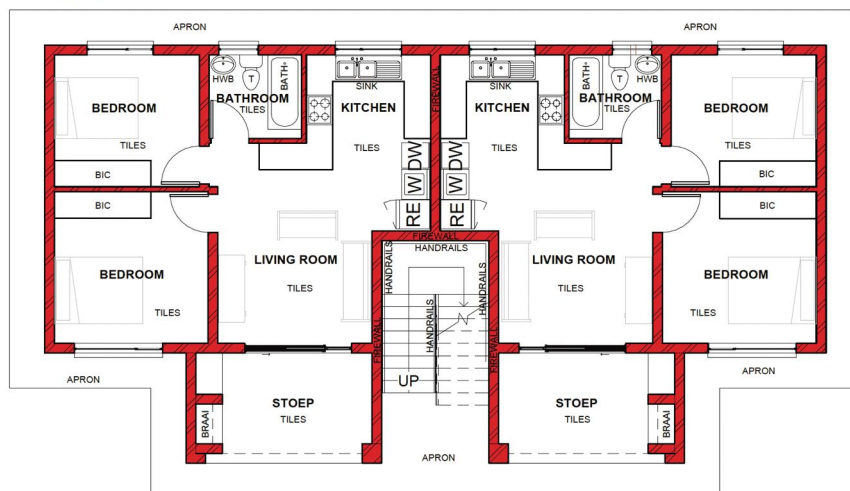

Ground Storey - Type D

Scale: 1:100




NOTE:  
FINAL COLOUR TO DEVELOPERS APPROVAL




3D View

## TYPE C - THREE BEDROOM DUPLEX: 138.76m<sup>2</sup> P/UNIT

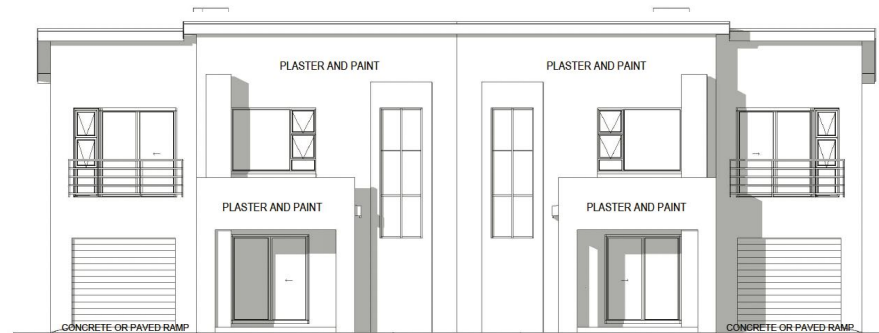

Front Elevation - Type C

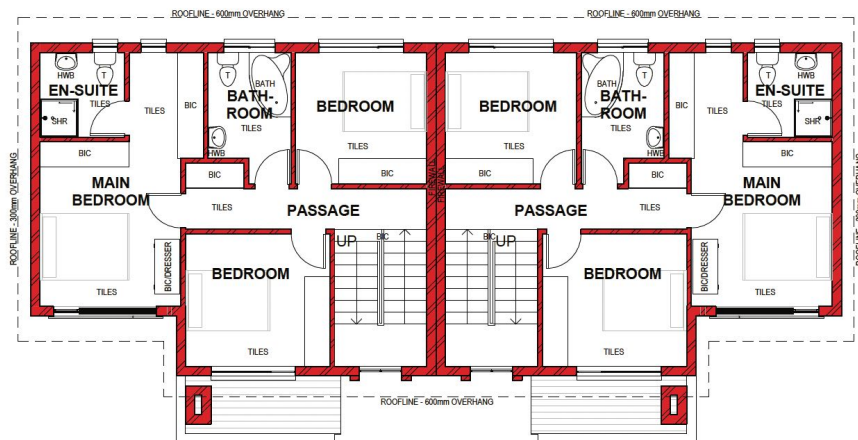

First Storey - Type C

Scale: 1:100




Ground Storey - Type C


Scale: 1:100



## TYPE B - THREE BEDROOM DUPLEX:

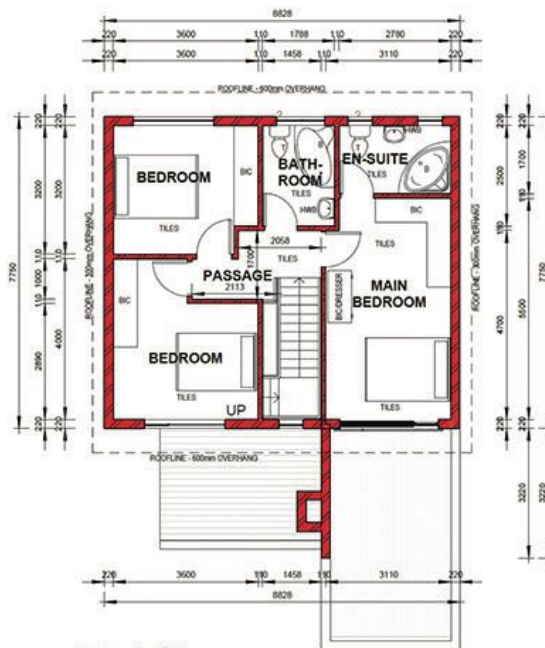


2 First Storey  
1 : 100

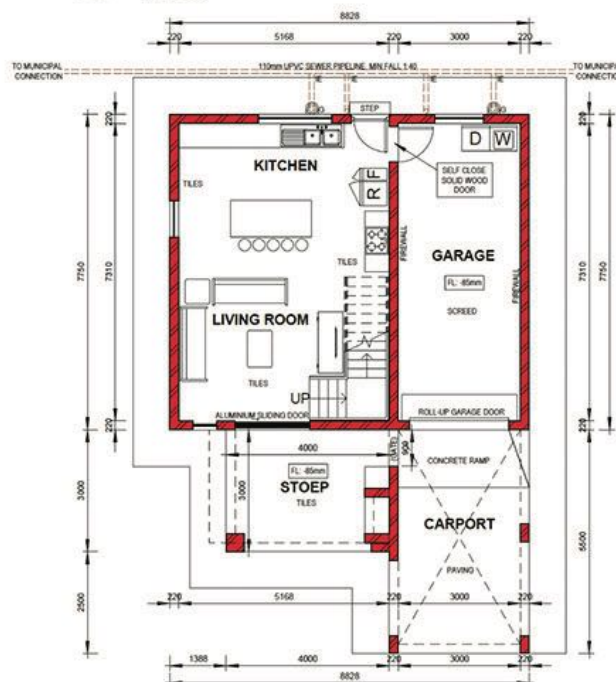


1 Ground Storey  
1 : 100



## TYPE A - THREE BEDROOM DUPLEX:

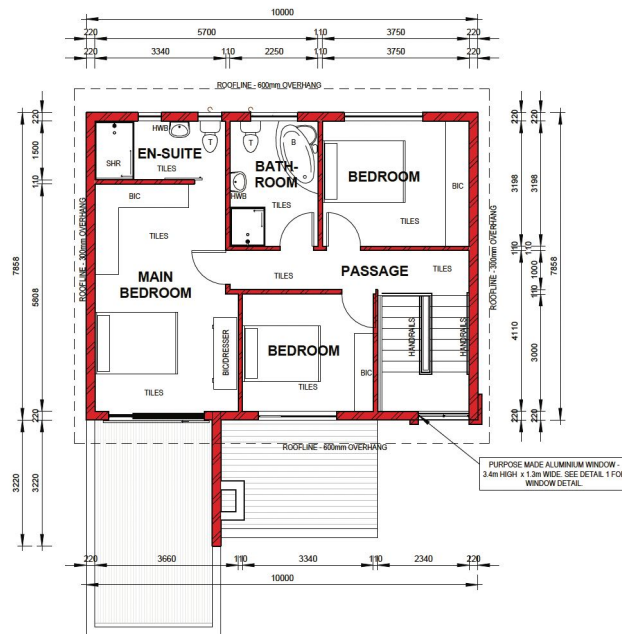

2 First Storey  
1 : 100

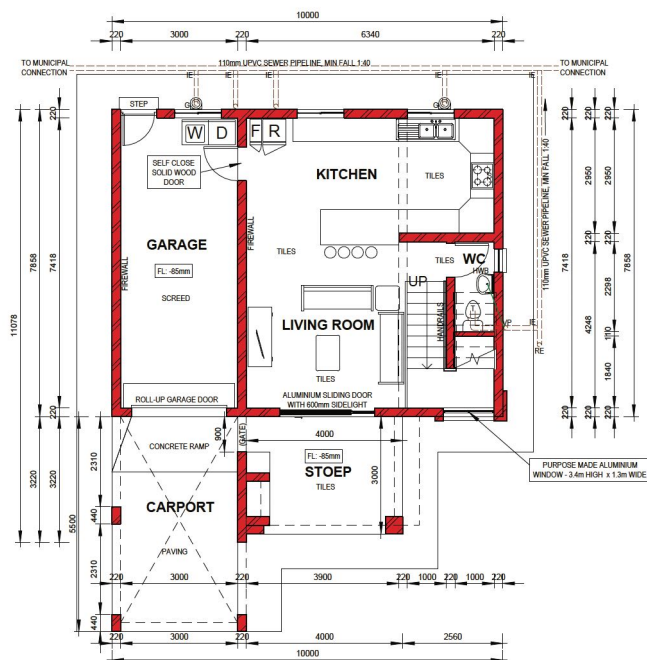

1 Ground Storey  
1 : 100